


3

EFFICIENCY UNIT

SCALE: 1/4" = 1'-0"

ALL FLOORS

410 Sq. Feet

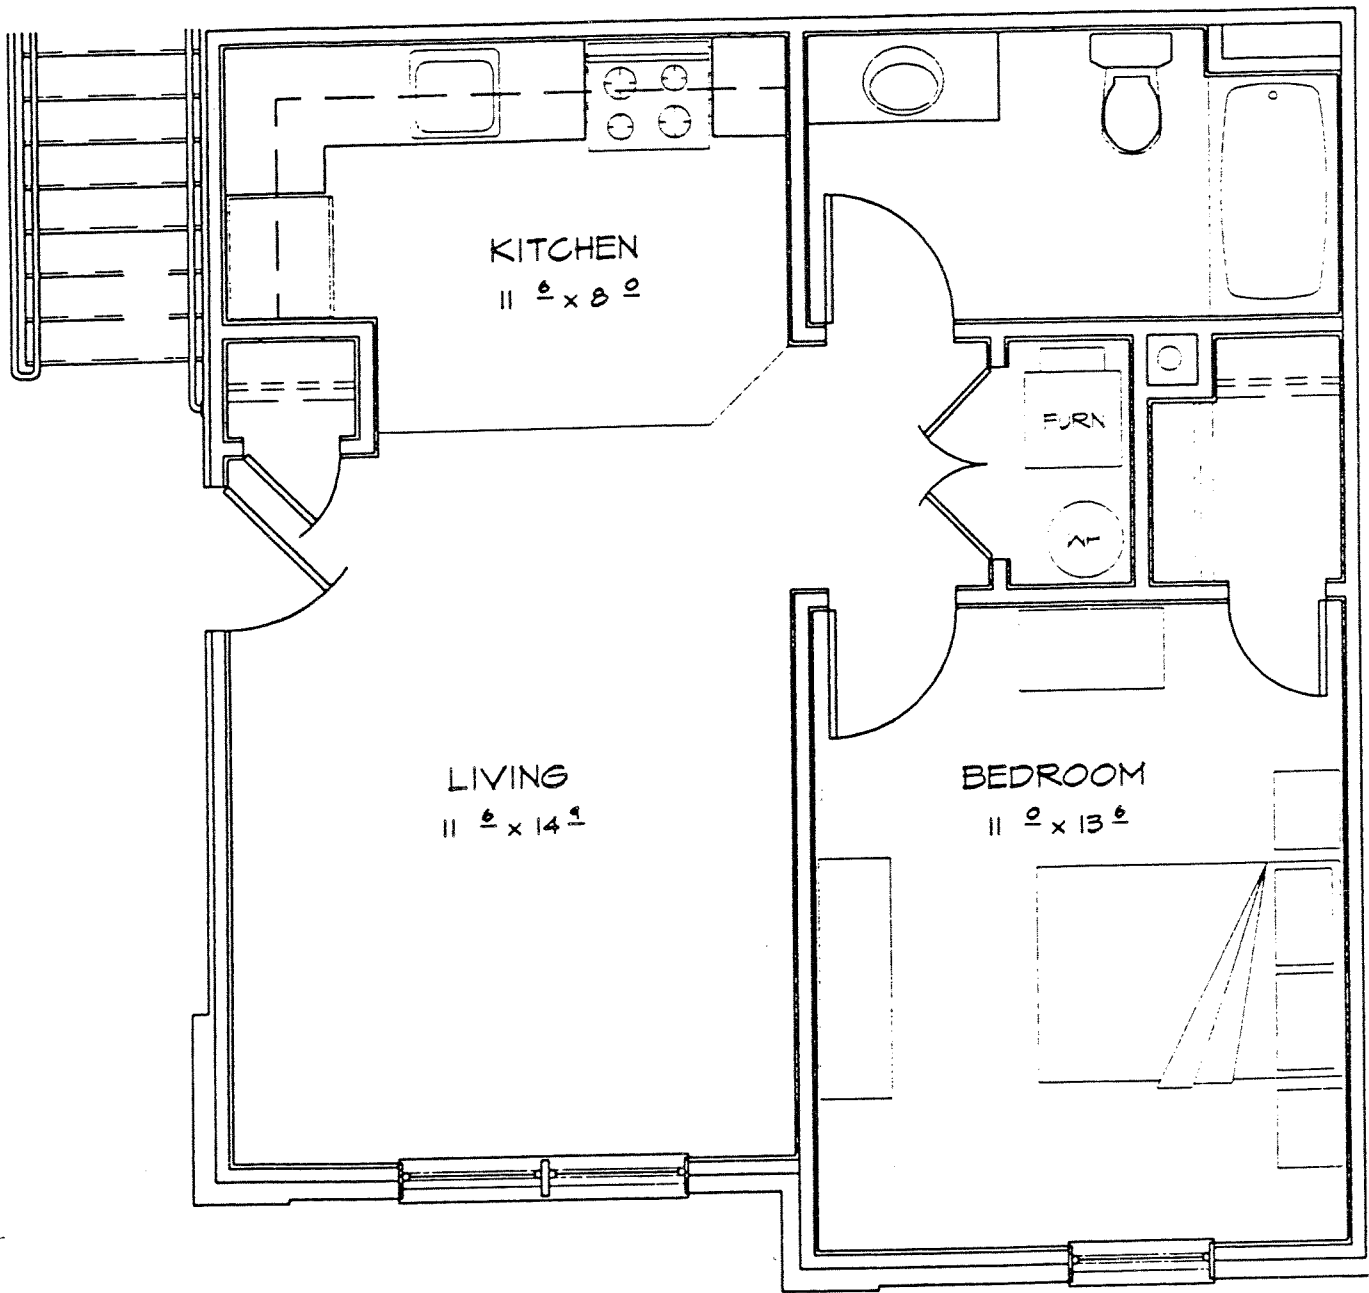


2

ONE BEDROOM UNIT

SCALE: 1/4" = 1'-0"

ALL FLOORS

560 Sq. Feet

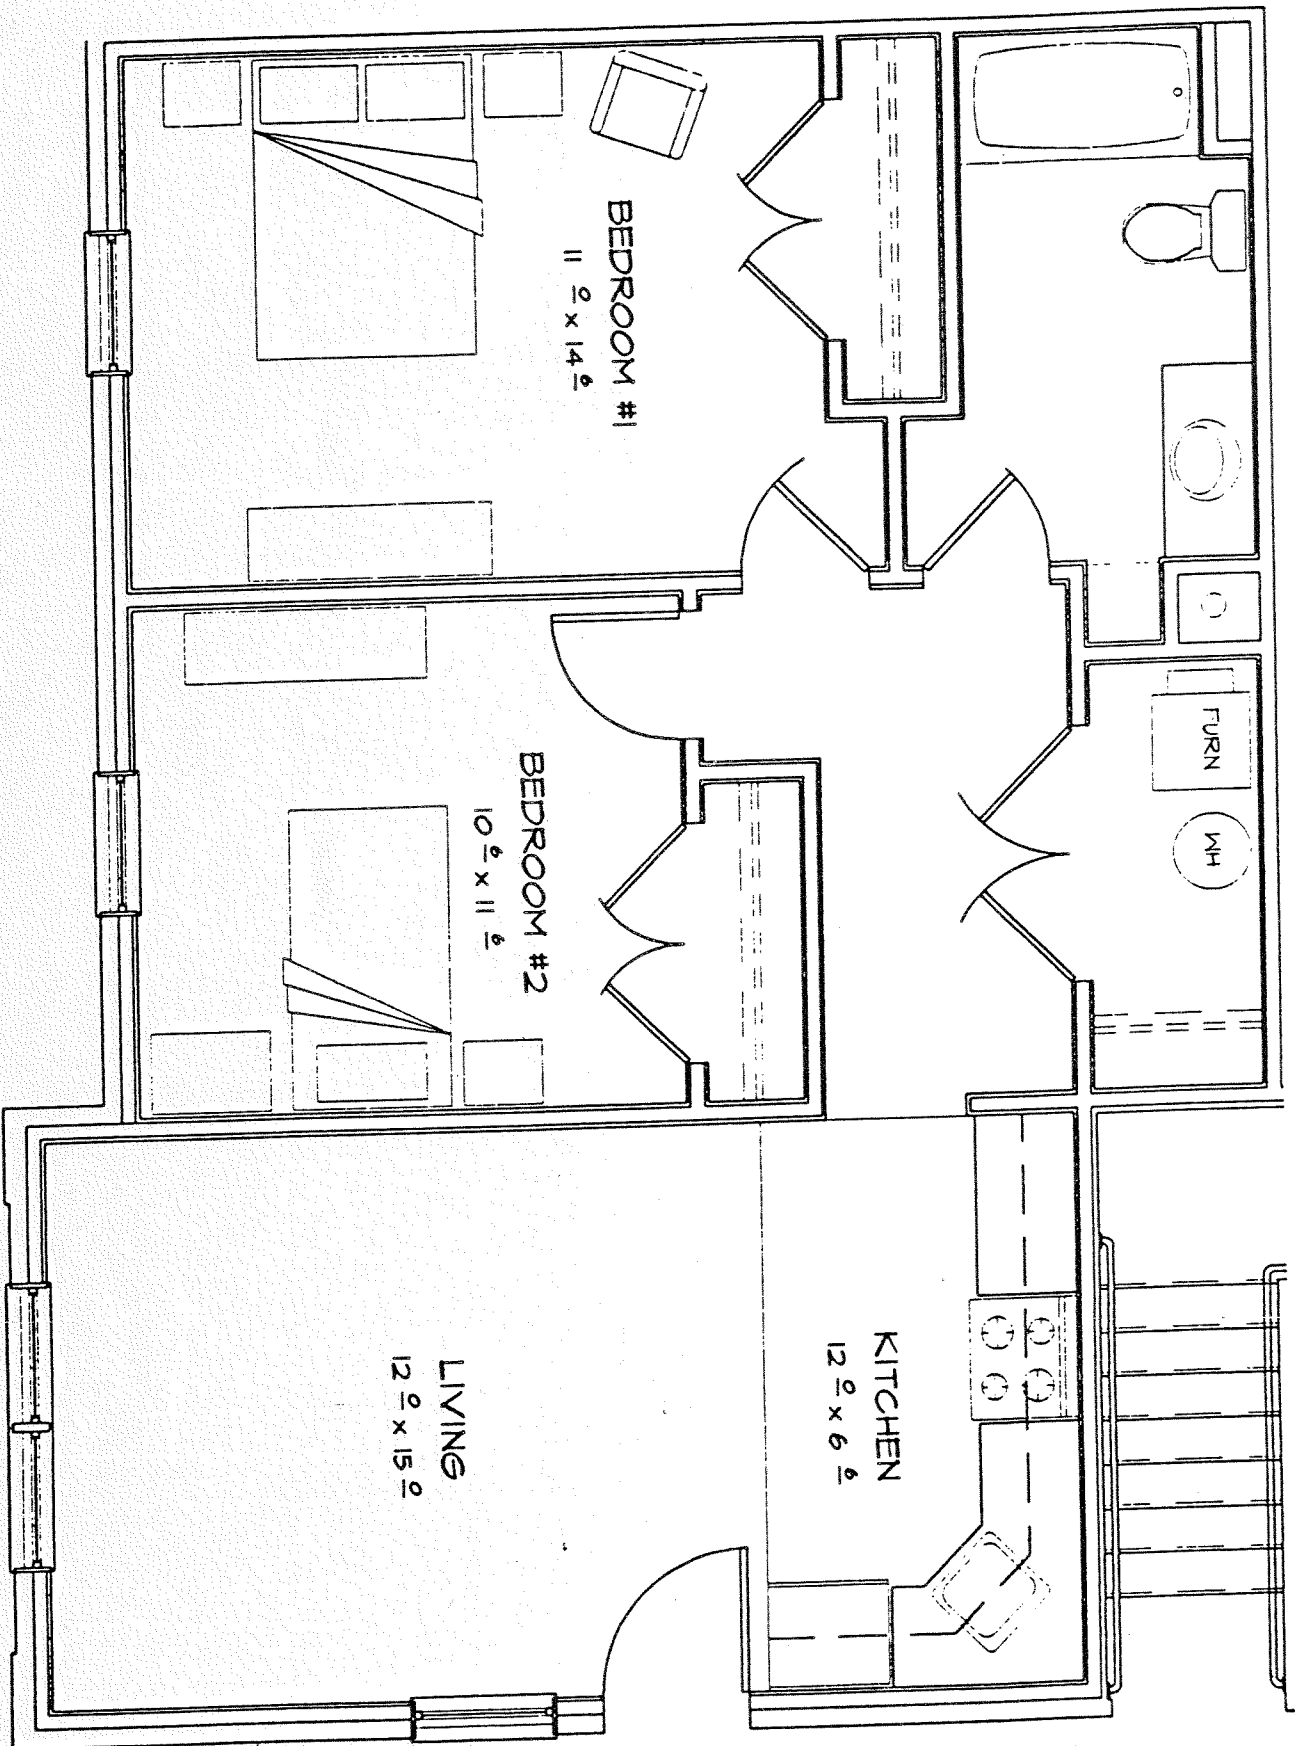

TWO BEDROOM UNIT

776 Sq. Feet

SCALE: 1/4" = 1'-0"